

DG18 – VERTICAL MIXED ANGLE
(25 x 25mm/25 x 50mm) DOUBLE GATE

FRAME

40 x 40 x 3mm SHS Frame

Mitred Corners

DESIGN

Slats

- 50 x 25 x 3mm Angle
- 25 x 25 x 3mm Angle

50mm Gaps

MATERIALS

6063 T6 Aluminium

All of our Double Gates are available in the [Interpon Powder Coating Colour Range](#)

TITLE: **MIXED VERTICAL ANGLE**
(25 x 25mm/25 x 50mm)
DOUBLE GATE

DRAWING NO: **DG18**

CONTACT: sales@oxworks.com.au

oxworks.com.au // 1300 336 237

FRAME

40 x 40 x 3mm SHS Frame

Mitred Corners

DESIGN

Slats


- 50 x 25 x 3mm Angle
- 25 x 25 x 3mm Angle

50mm Gaps

MATERIALS

6063 T6 Aluminium

All of our Double Gates are available in the [Interpon Powder Coating Colour Range](#)

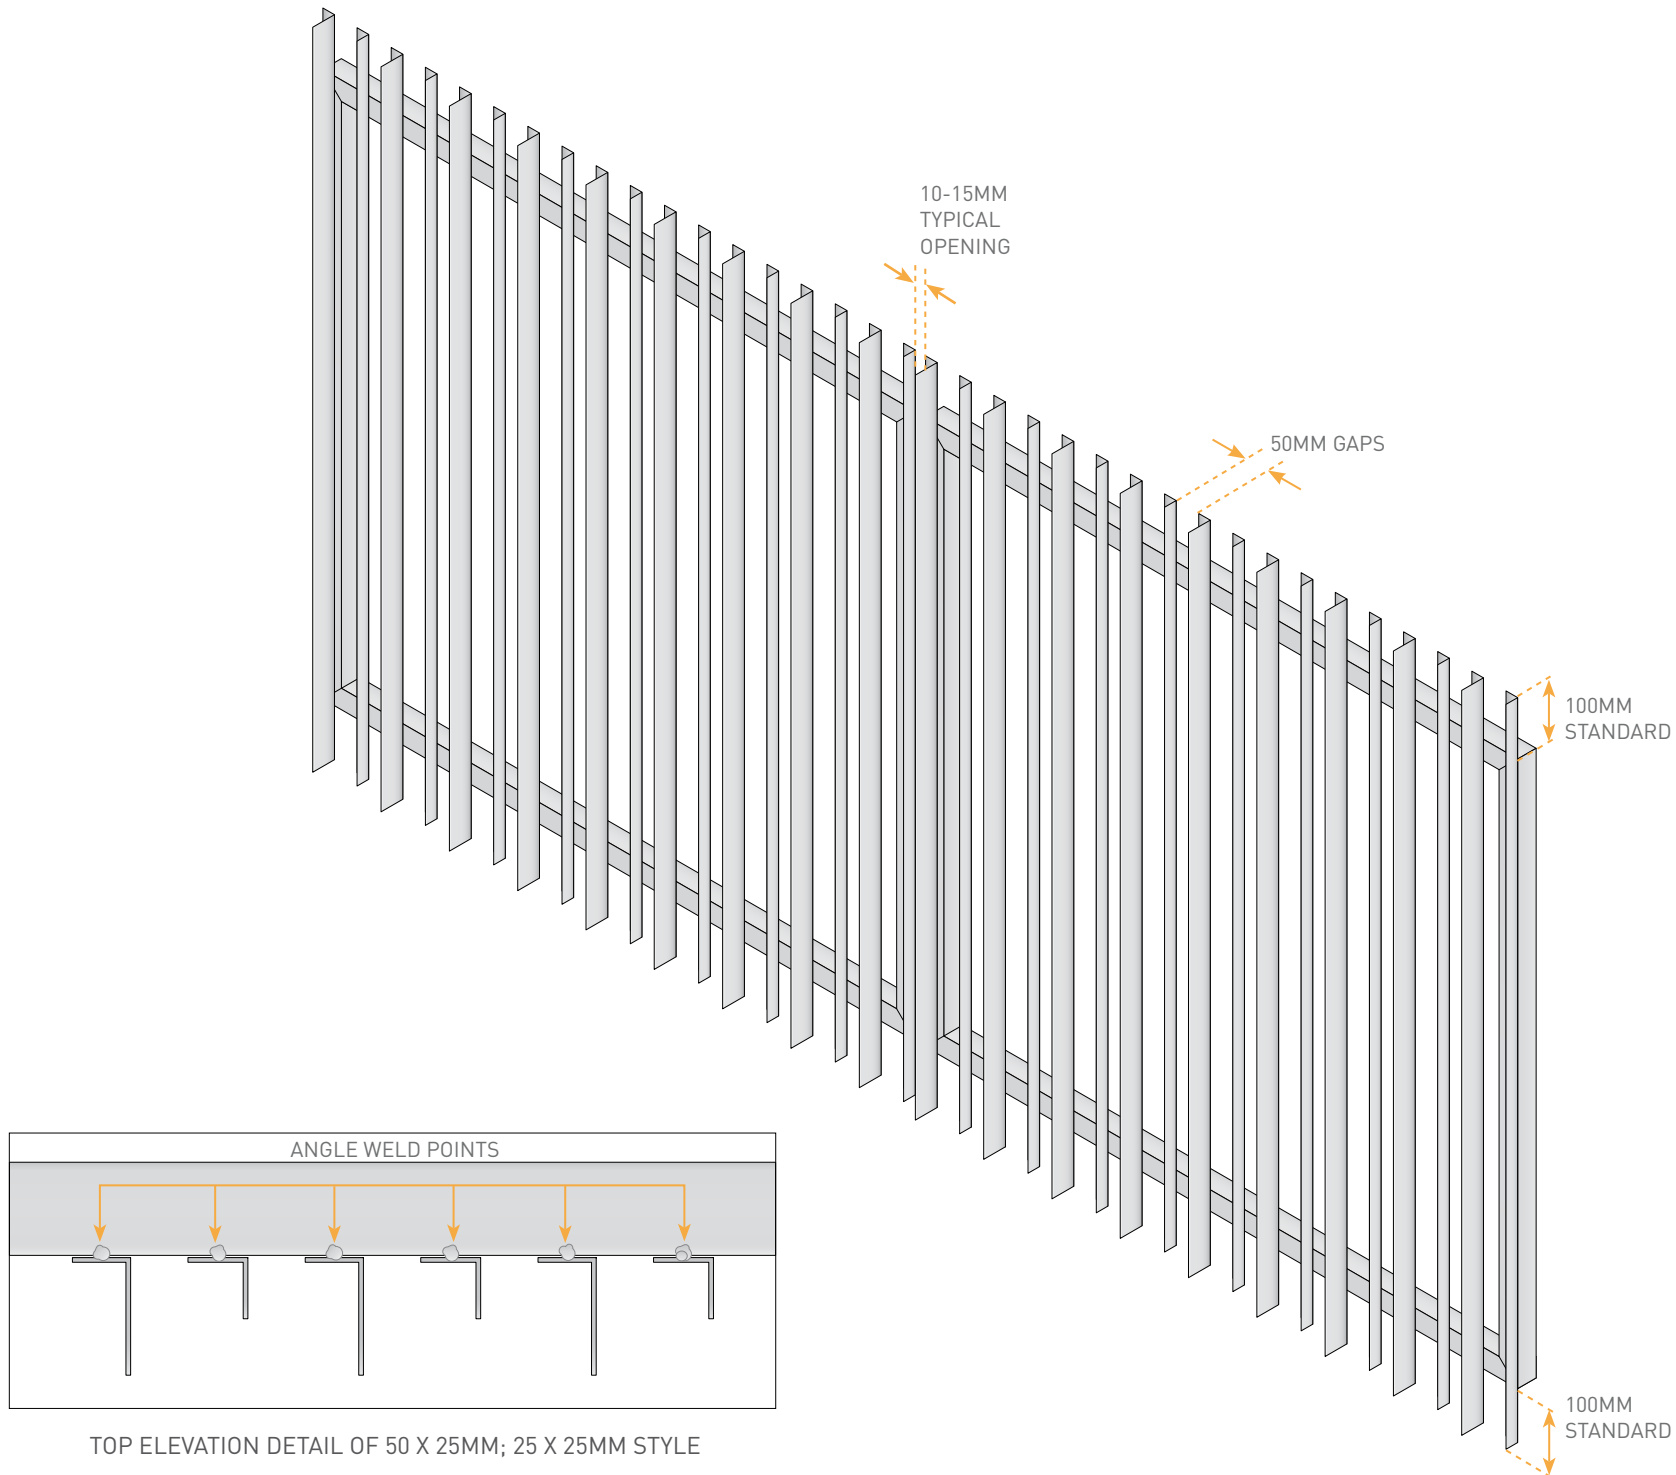

TOP ELEVATION DETAIL OF 50 X 25MM; 25 X 25MM STYLE

TITLE: **MIXED VERTICAL ANGLE
(25 x 25mm/25 x 50mm)
DOUBLE GATE**

DRAWING NO: **DG18**

CONTACT: sales@oxworks.com.au

oxworks.com.au // 1300 336 237