

FRAME

40 x 40 x 3mm SHS Frame

Mitred Corners

DESIGN

Slats

- 65 x 16mm Slat
- 90 x 16mm Slat
- 40 x 16mm Slat


20mm Gaps

Welded Caps on top of Slats only (not cast)

MATERIALS

6063 T6 Aluminium

All of our Double Gates are available in the [Interpon Powder Coating Colour Range](#)

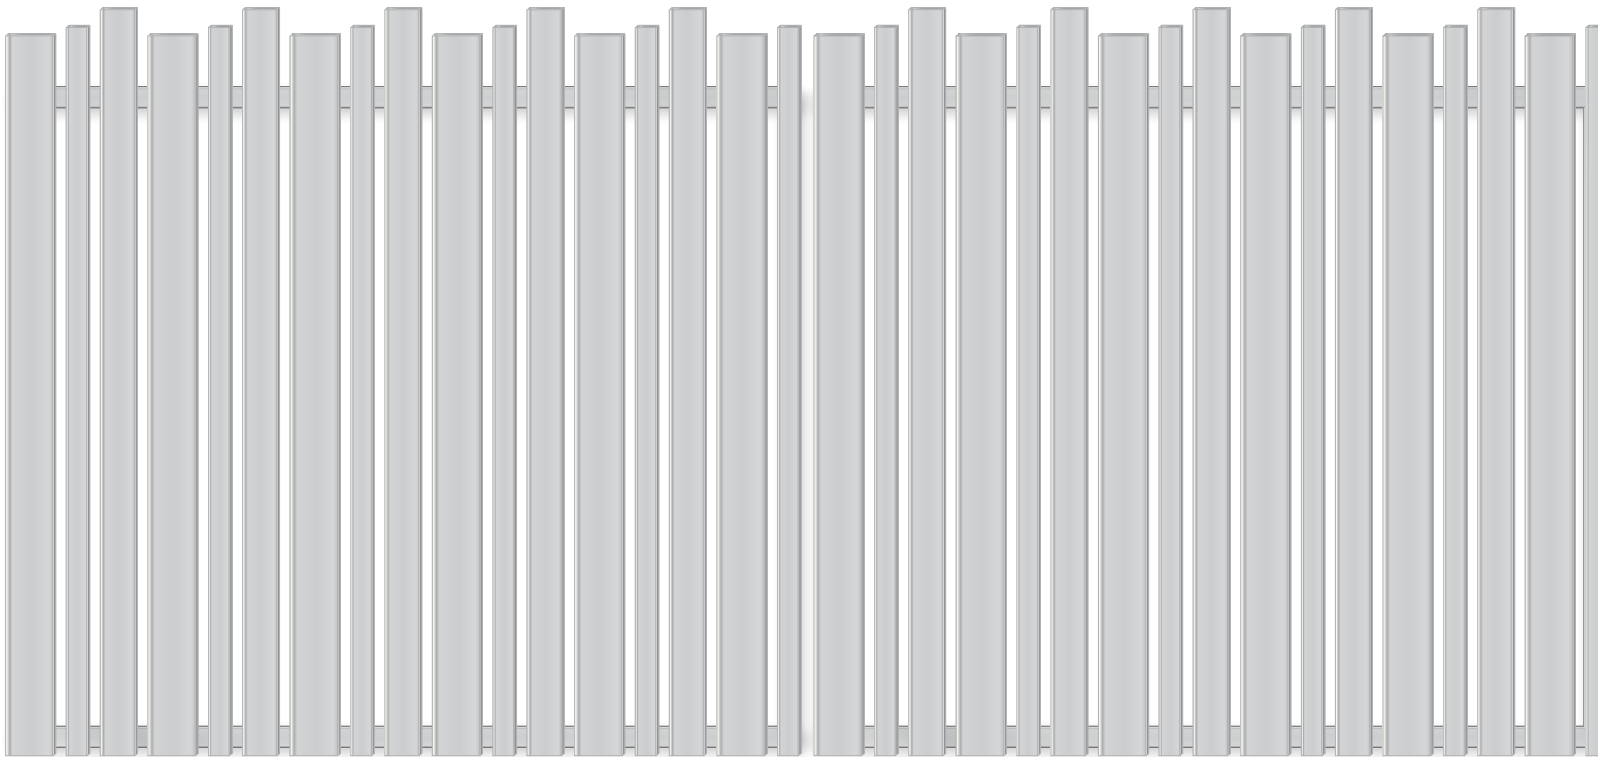
**DG20 – RANDOM FACE WELDED SLATS DOUBLE GATE**

TITLE: **RANDOM FACE WELDED SLATS
DOUBLE GATE**

DRAWING NO: **DG20**

CONTACT: sales@oxworks.com.au

oxworks.com.au // 1300 336 237

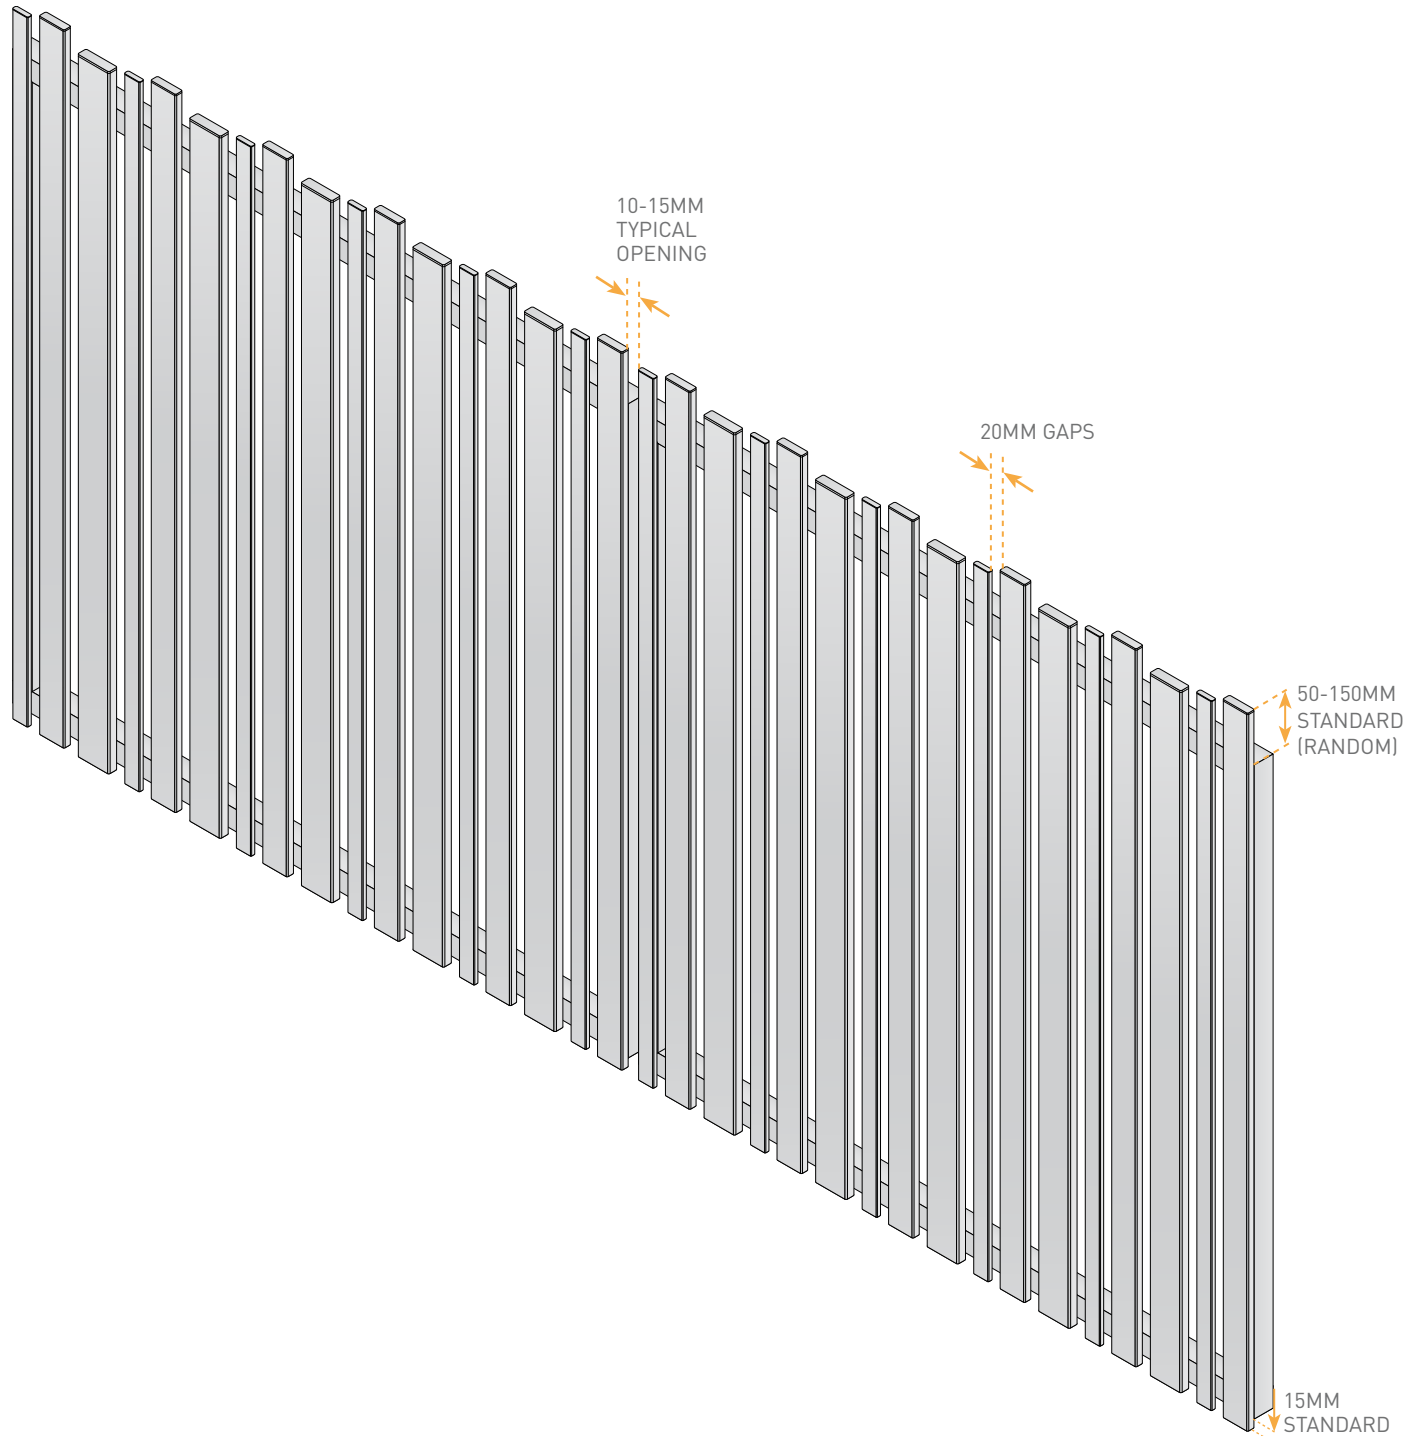

FRAME

40 x 40 x 3mm SHS Frame

Mitred Corners

DESIGN

Slats

- 65 x 16mm Slat
- 90 x 16mm Slat
- 40 x 16mm Slat

20mm Gaps

Welded Caps on top of Slats only (not cast)

MATERIALS

6063 T6 Aluminium

All of our Double Gates are available in the [Interpon Powder Coating Colour Range](#)

TITLE: **RANDOM FACE WELDED SLATS
DOUBLE GATE**

DRAWING NO: **DG20**

CONTACT: sales@oxworks.com.au

oxworks.com.au // 1300 336 237